



SB 22

(12.06.2014)

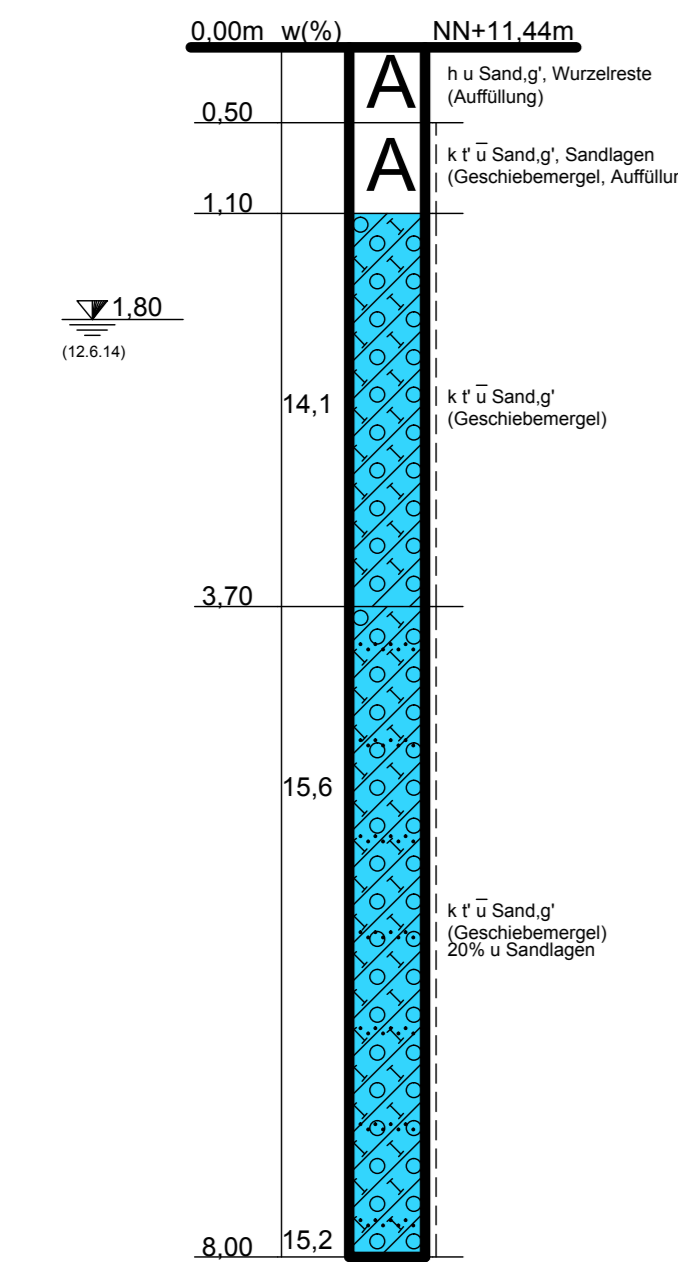


SB 7/86

(18.11.1986)

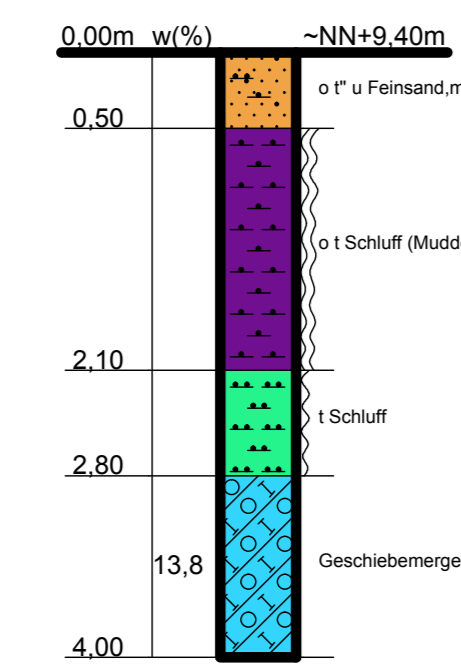


SB 1/86

(18.11.1986)

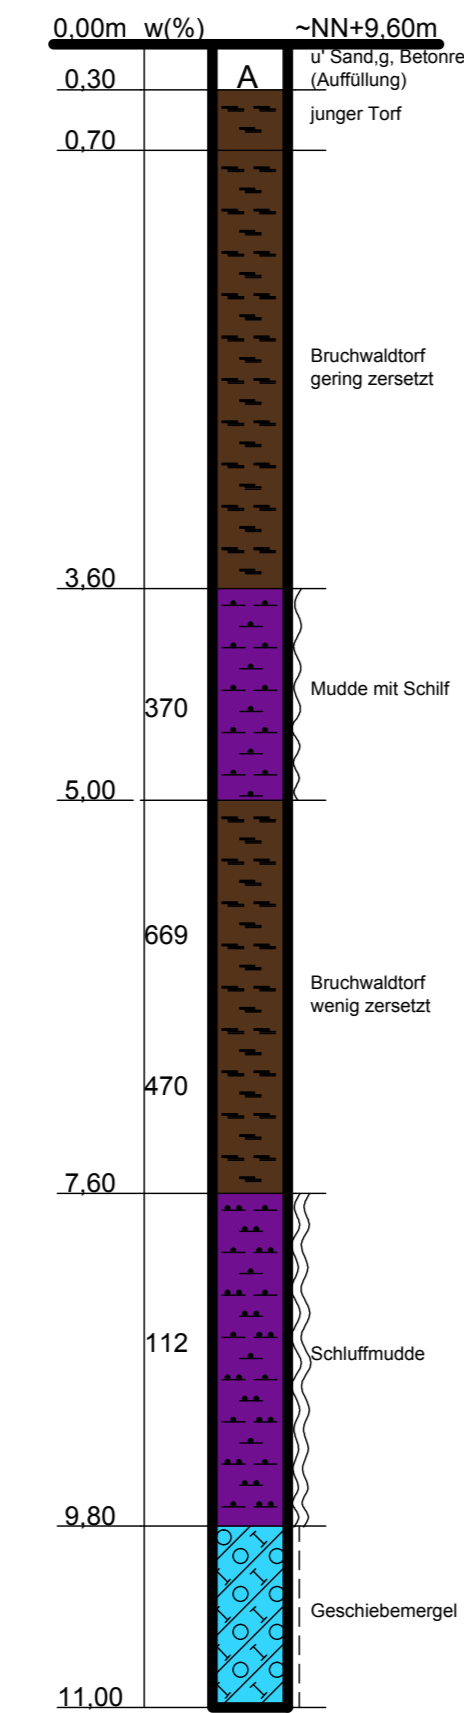


BS 18/04

(11.03.2004)

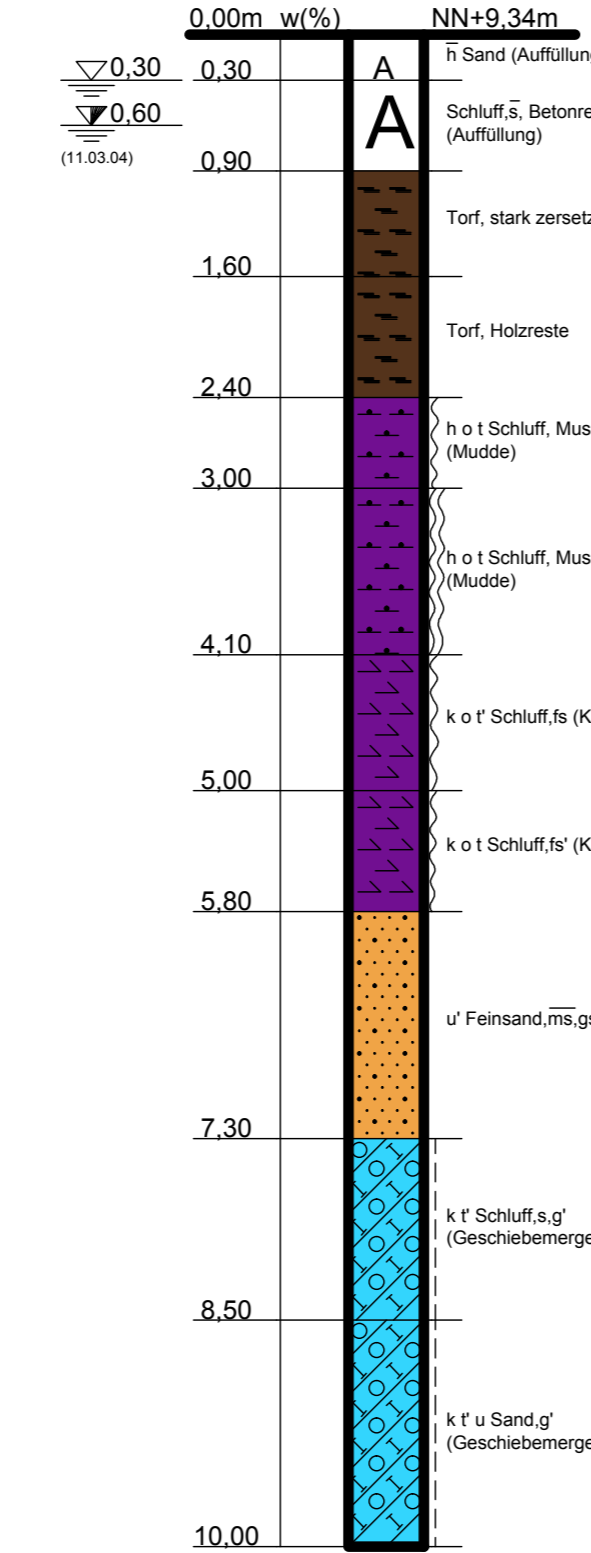


SB 6/86

(18.11.1986)

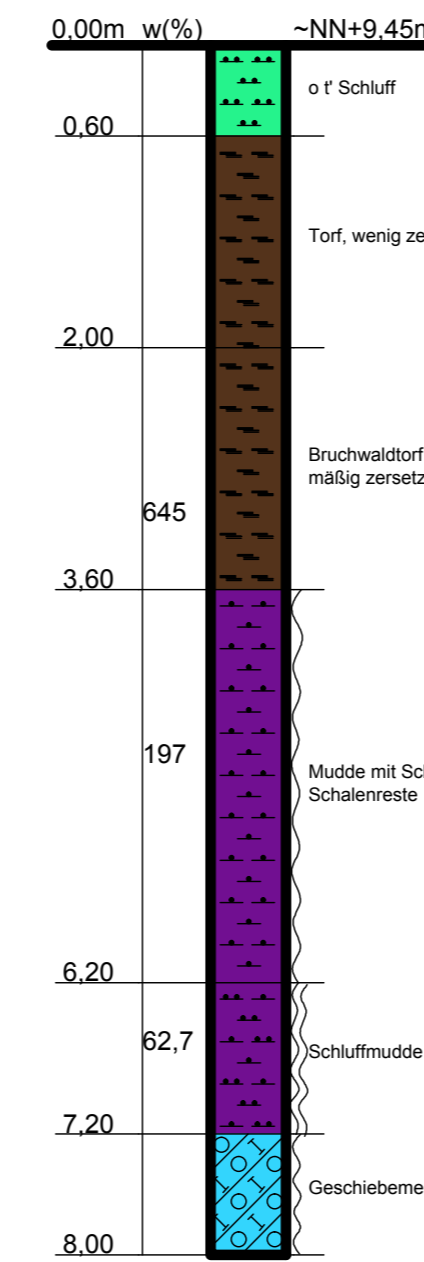


SB 25

(23.06.2014)

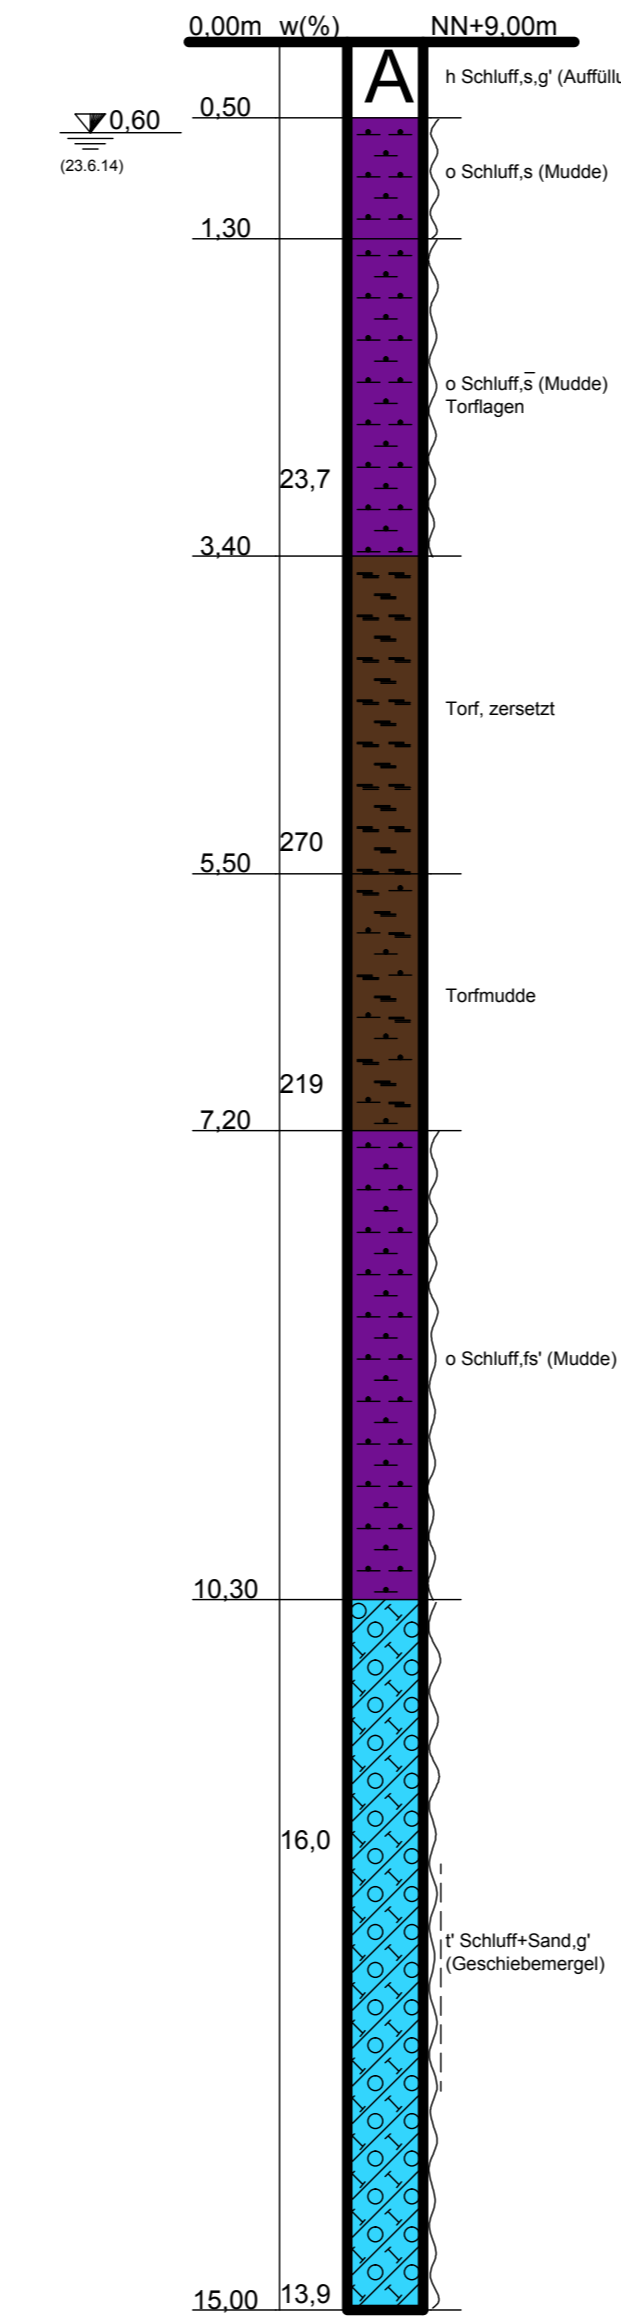


SB 26

(27.06.2014)

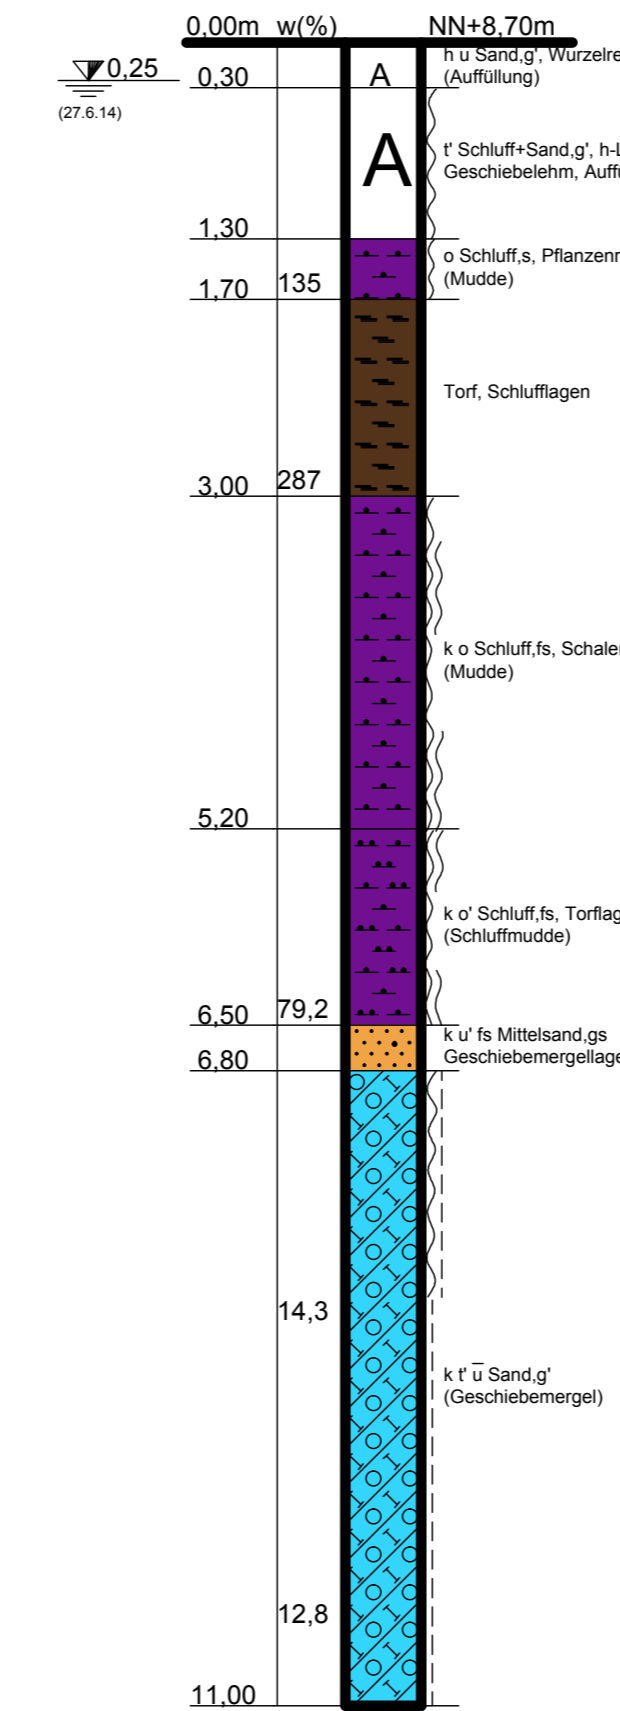


SB 6

(20.06.2014)

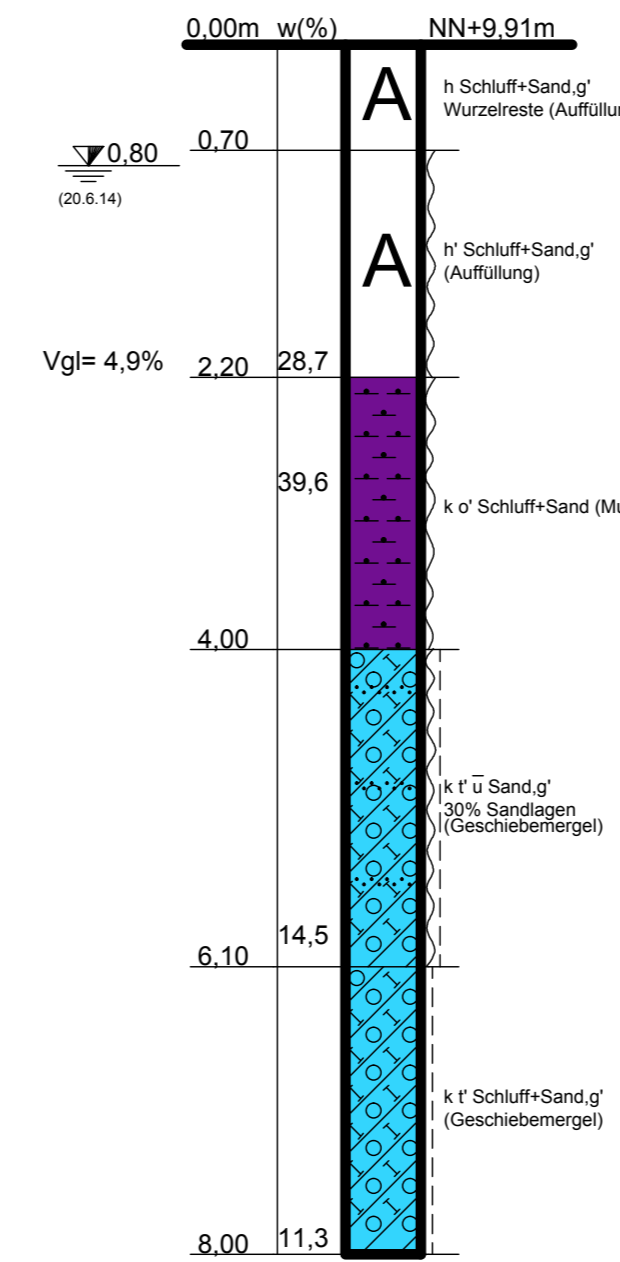

SB 5

(20.06.2014)

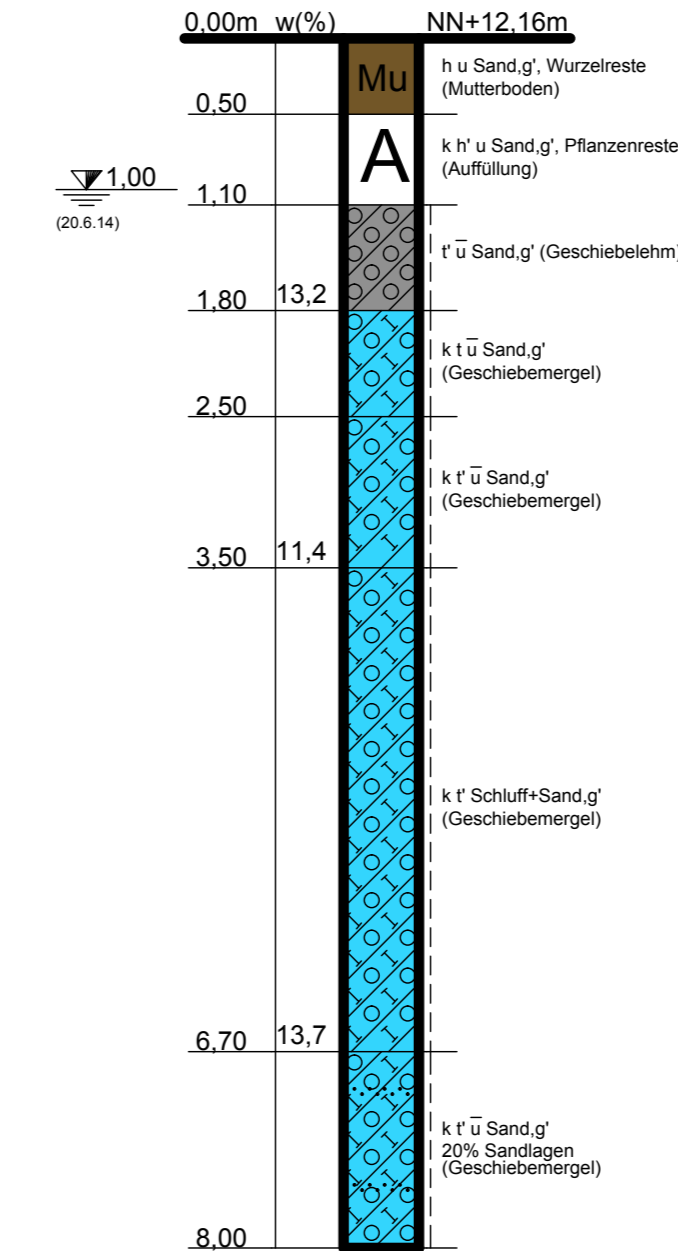

Bodenprofile M.1:50

Lageplan siehe Anlage: 150/14 - 1

BAU- VORHABEN			Bad Oldesloe B-Plan Nr. 107		
AUFTRAGGEBER			Grundstücksgesellschaft Claudiusstraße mbH Gertrud-Pardo-Weg 7 22297 Hamburg		
DAR- STELLUNG			Bodenprofile - Erschließungsstraßen		
GEZEICHNET	04.07.14 Fr.	MASSSTAB	1:50		
GEPRÜFT	PLAN	150/14 - 5		INDEX	

Baukontor Dümcke GmbH
 INGENIEUR- UND UMWELTBERATUNG
 ERD- UND GRUNDBAULABORATORIUM
 ALFSTRASSE 26 RUF 0451/30037-0
 23552 LÜBECK FAX 0451/30037-11
 E-Mail: info@baukontor-duemcke.de